



SPOT DETAIL 1 - FLOOR LAMP
SCALE: FULL SCALE

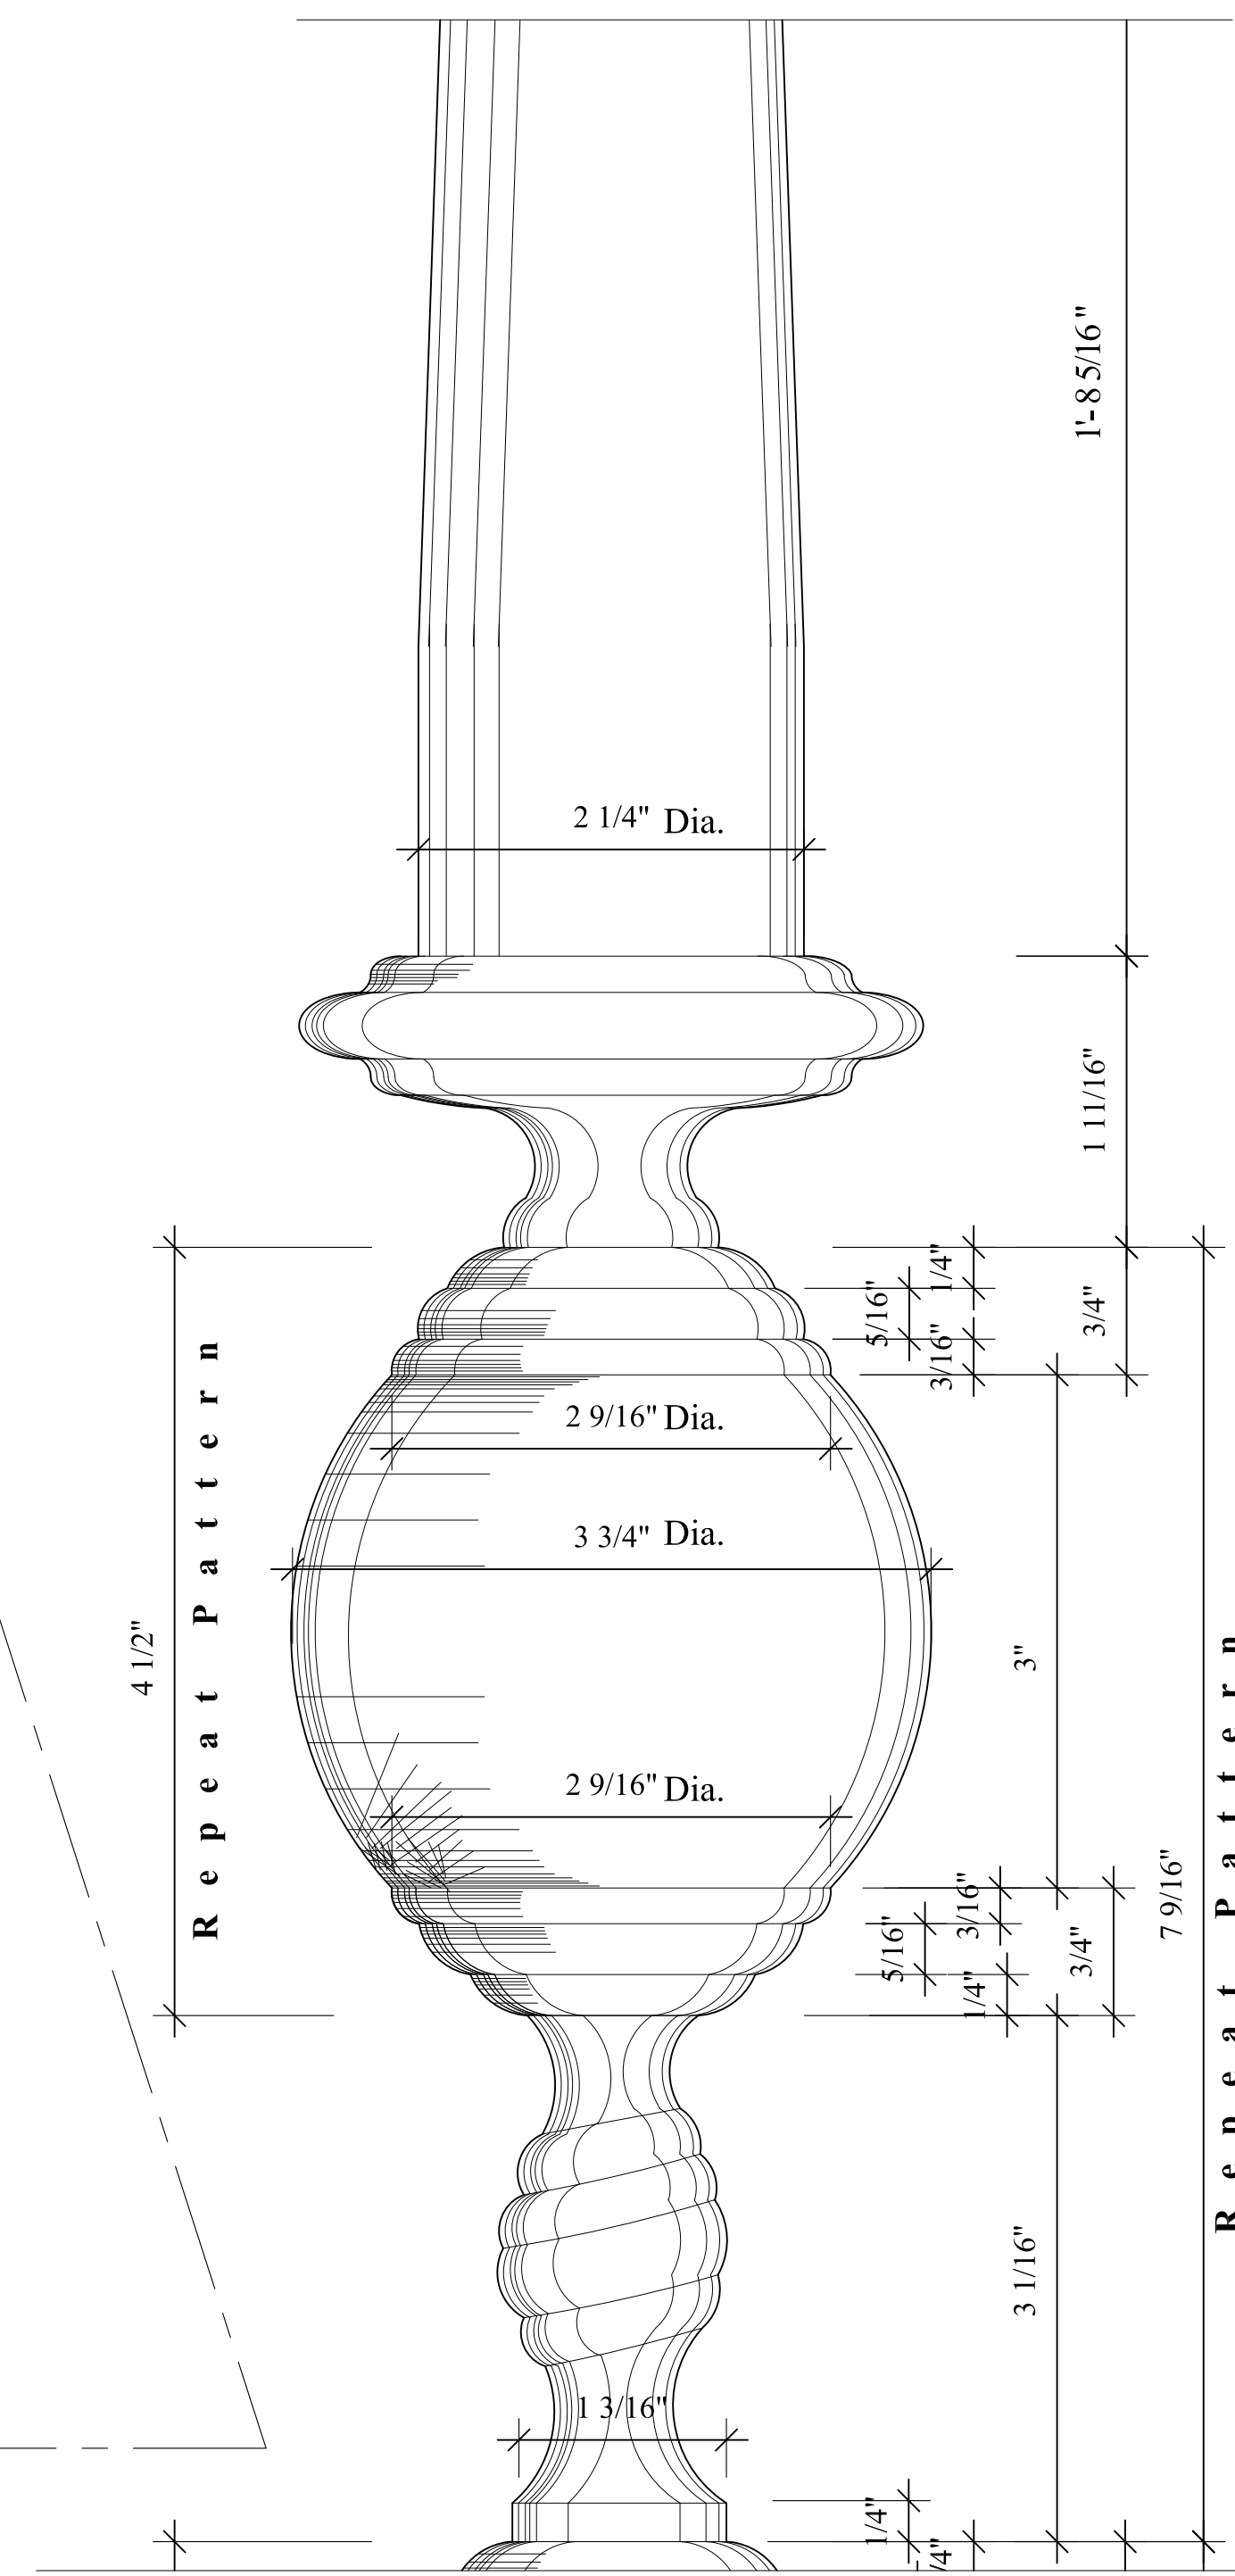


SPOT DETAIL 2 - FLOOR LAMP
SCALE: FULL SCALE

SPOT DETAIL 3 - FLOOR LAMP
SCALE: FULL SCALE

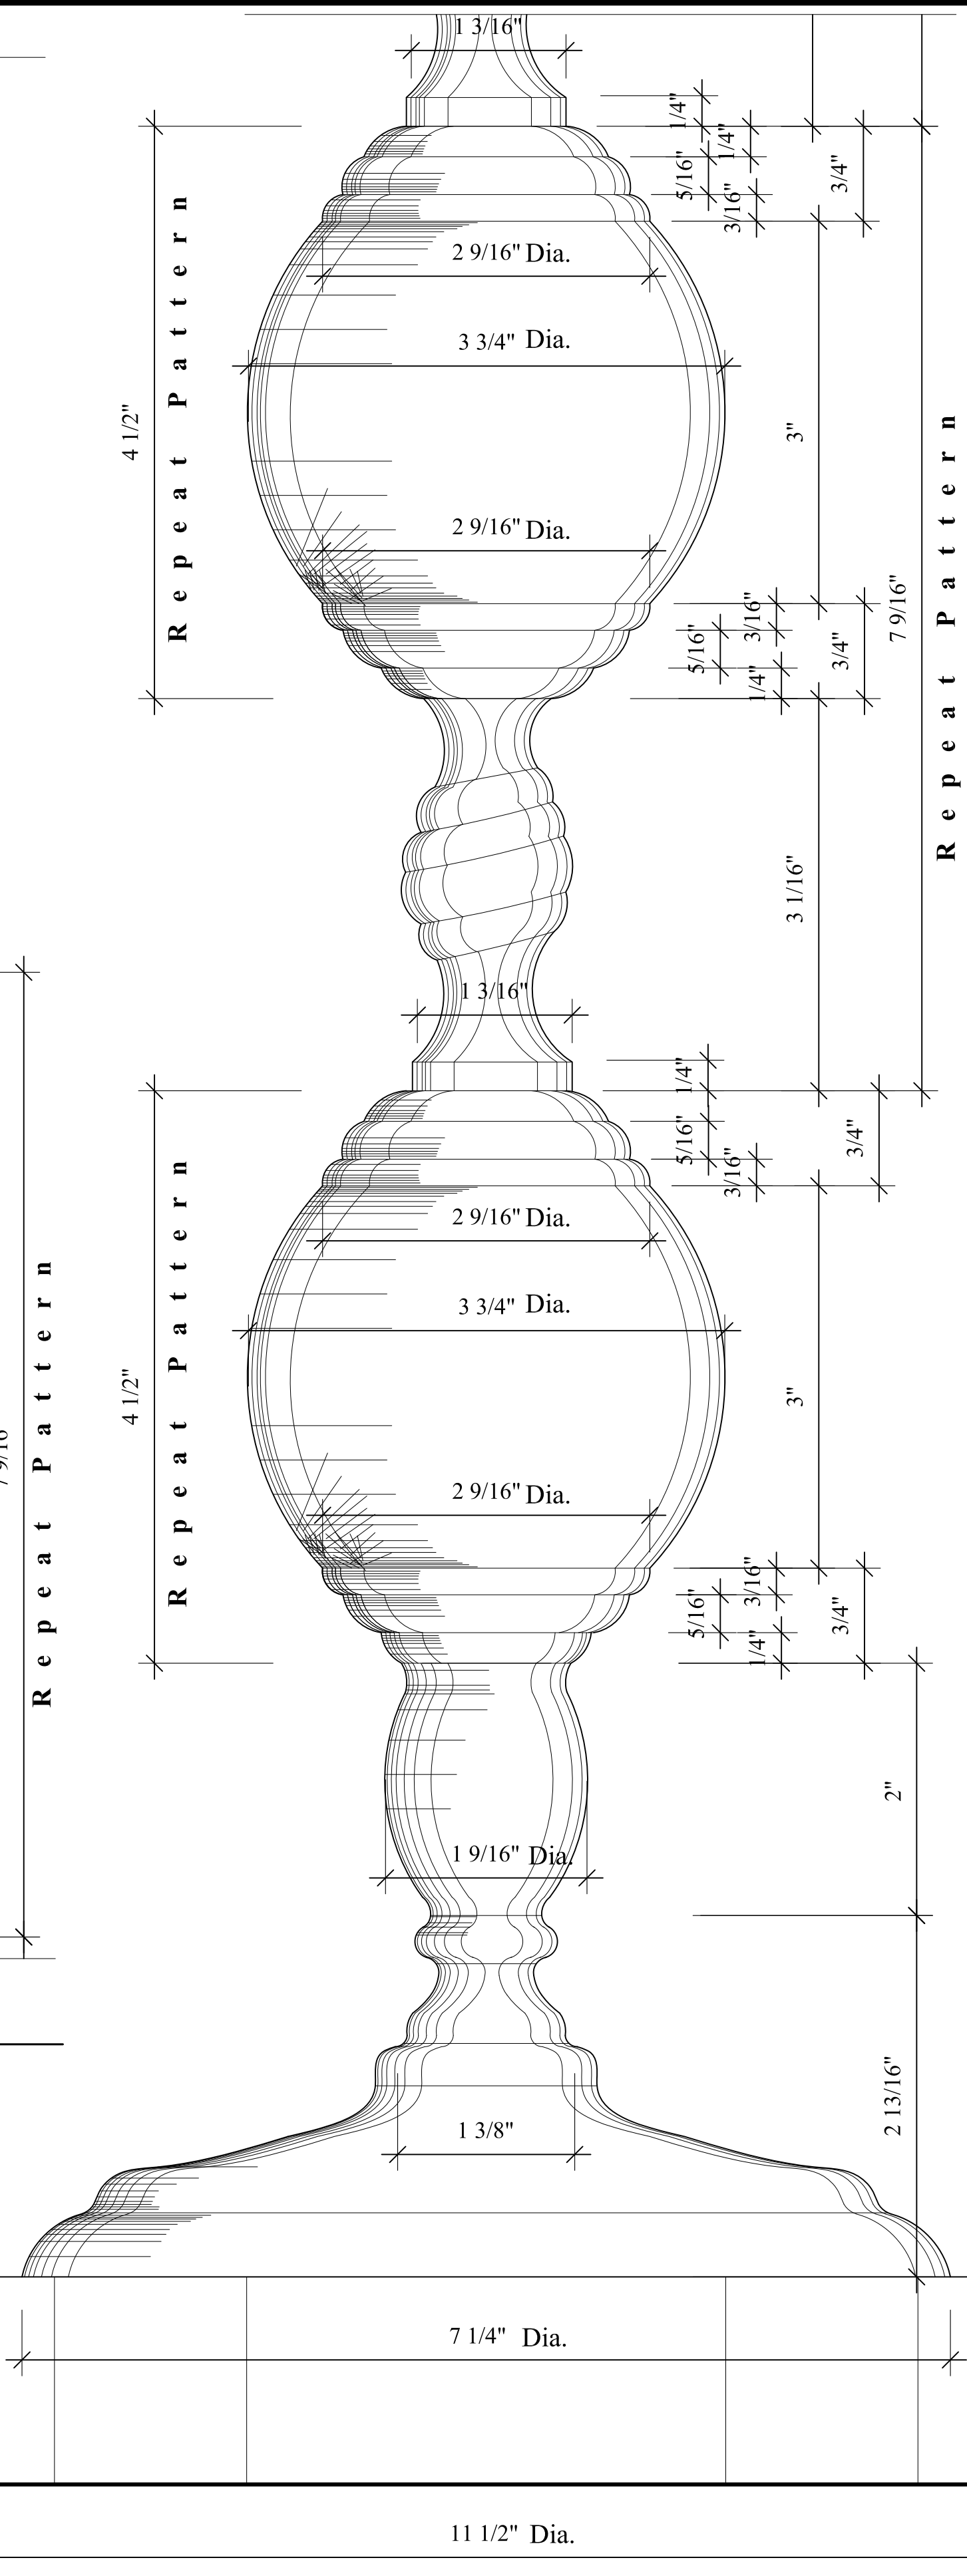

ELEVATION - FLOOR LAMP 2
SCALE: 3" = 1'-0"

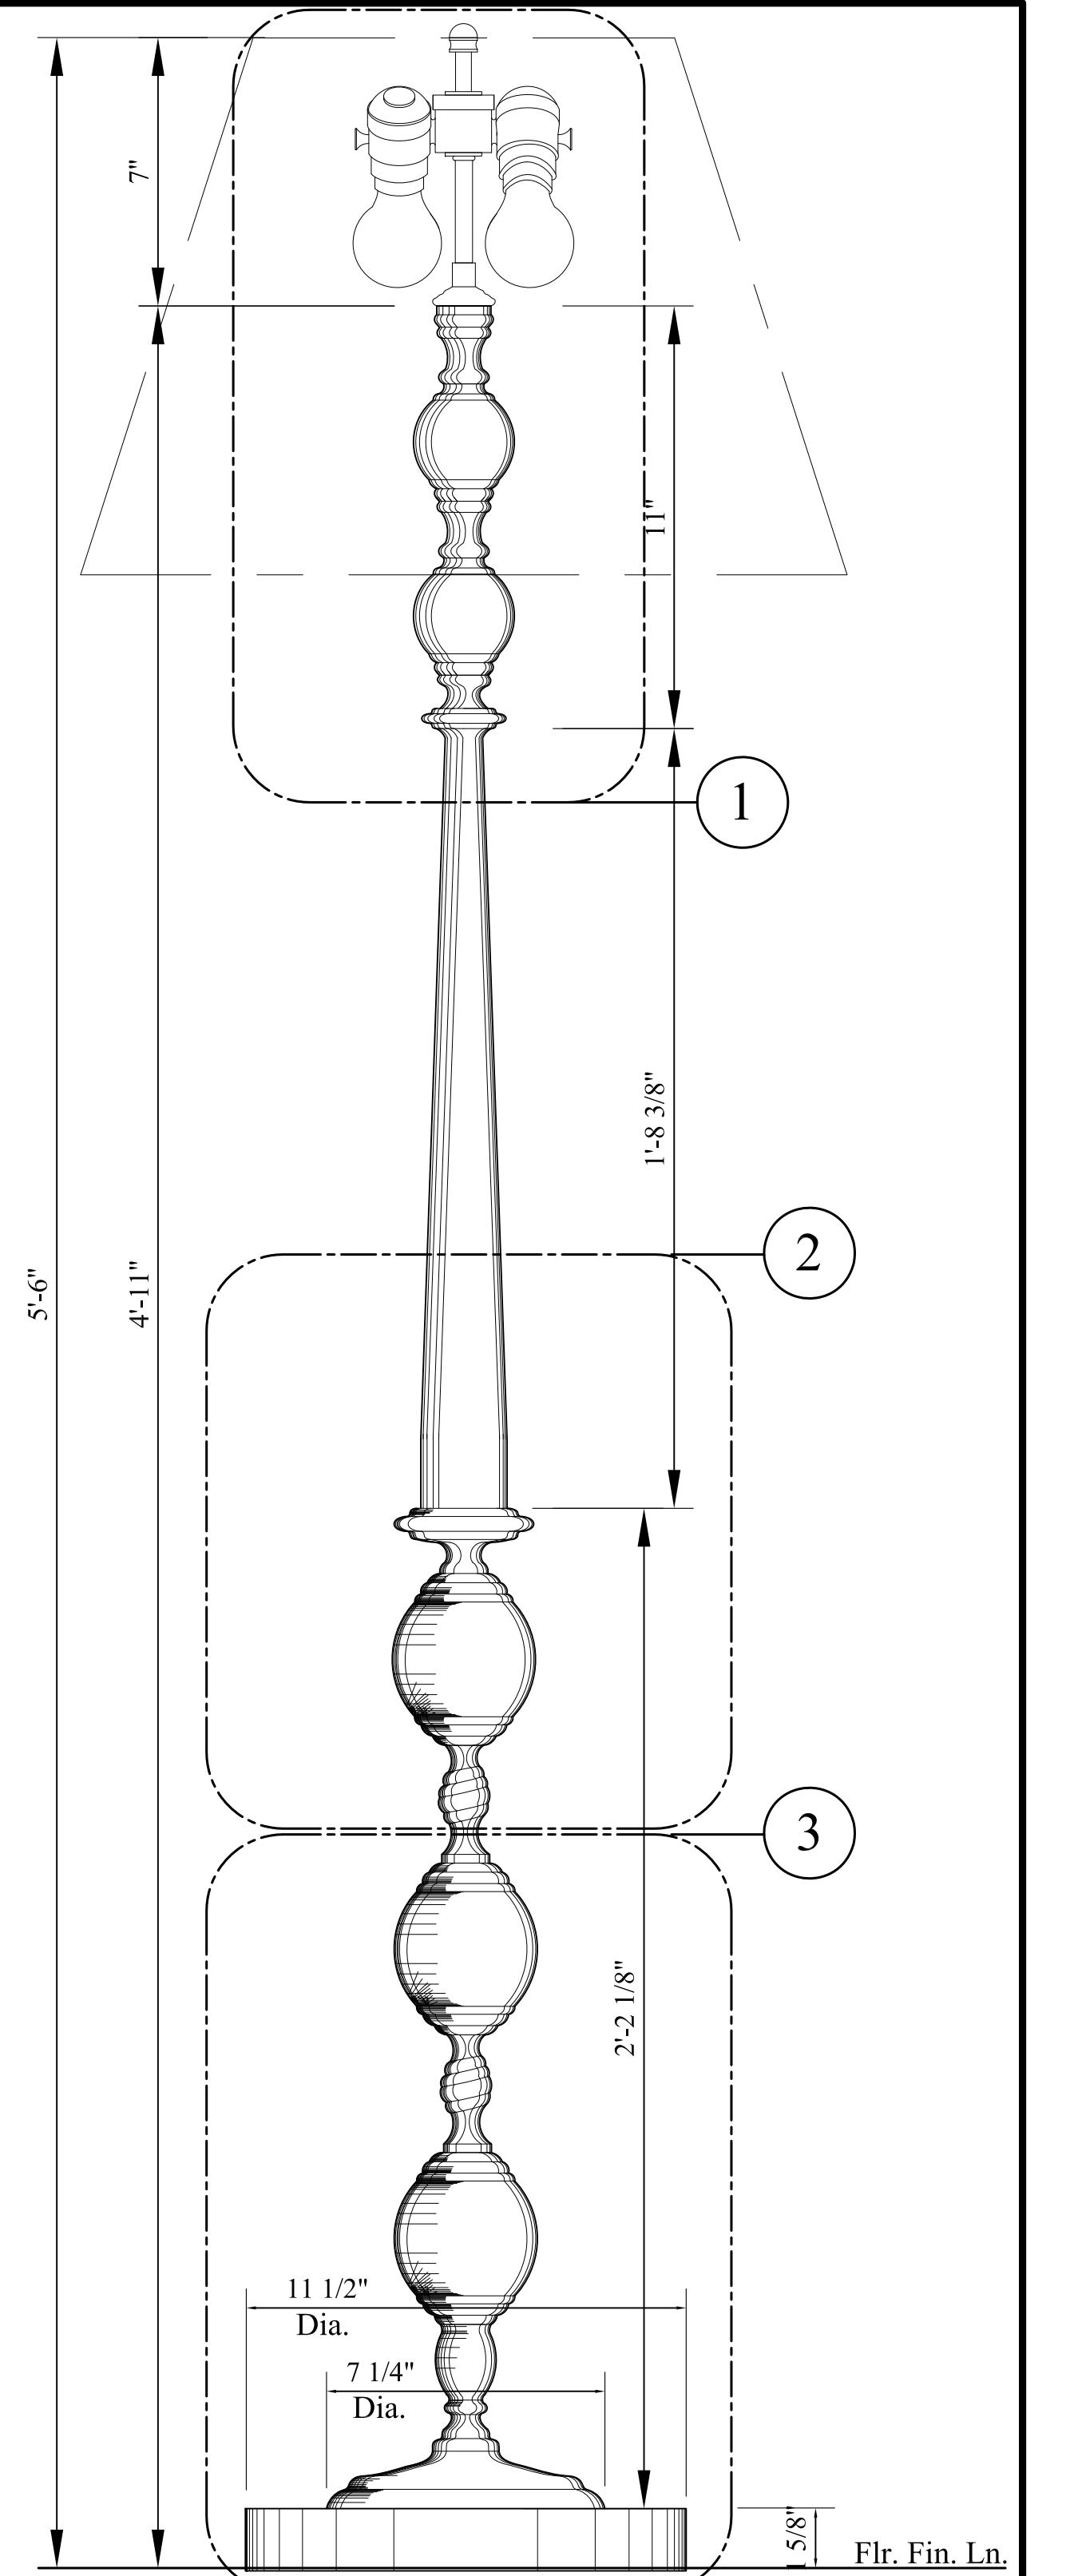

EDWARD LOBRANO INTERIOR DESIGN
155 East 56th 3rd Floor New York, NY 10022
TEL.(212) 751-0550 Fax (212) 7510543

FLOOR LAMP 2 ELEVATION & SPOT DETAILS

DATE	REVISIONS	DATE	BY	CHECKED	SHEET
		04-30-10	WCD	EL	1 OF