



ELEVATION - FLOOR LAMP 1
SCALE : 3" = 1'-0"

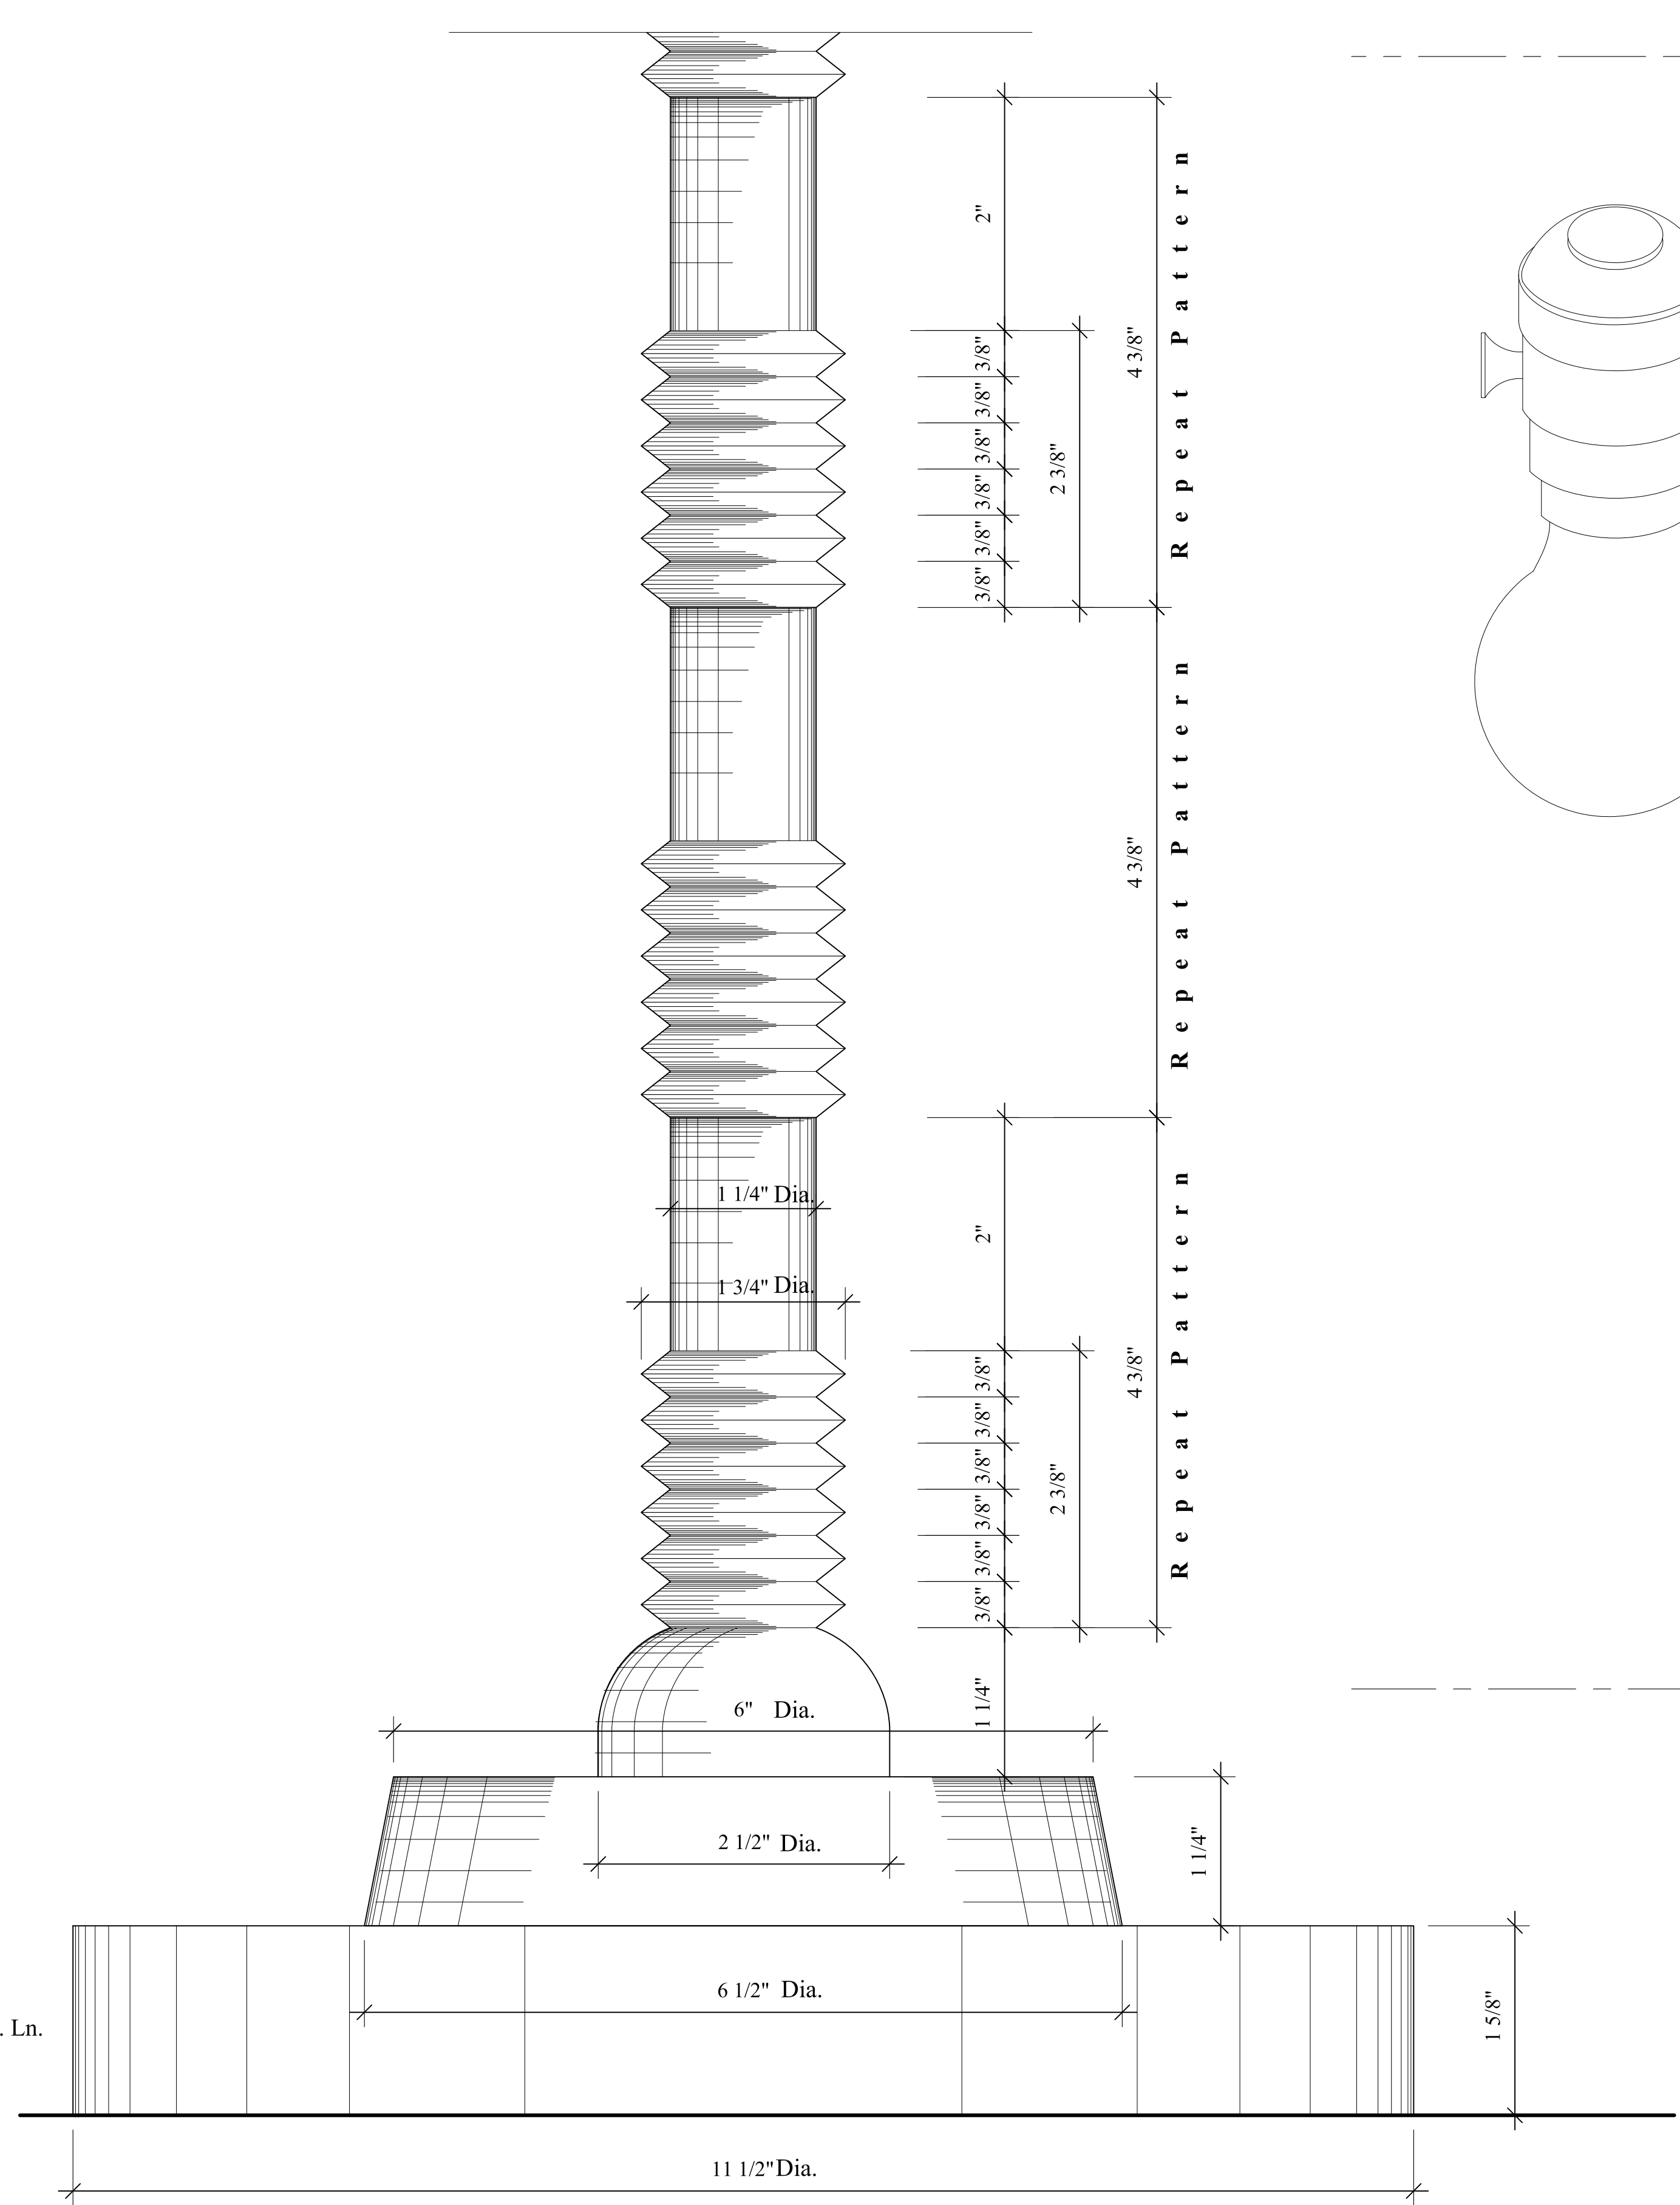

SPOT DETAIL 2 - FLOOR LAMP
SCALE: FULL SCALE

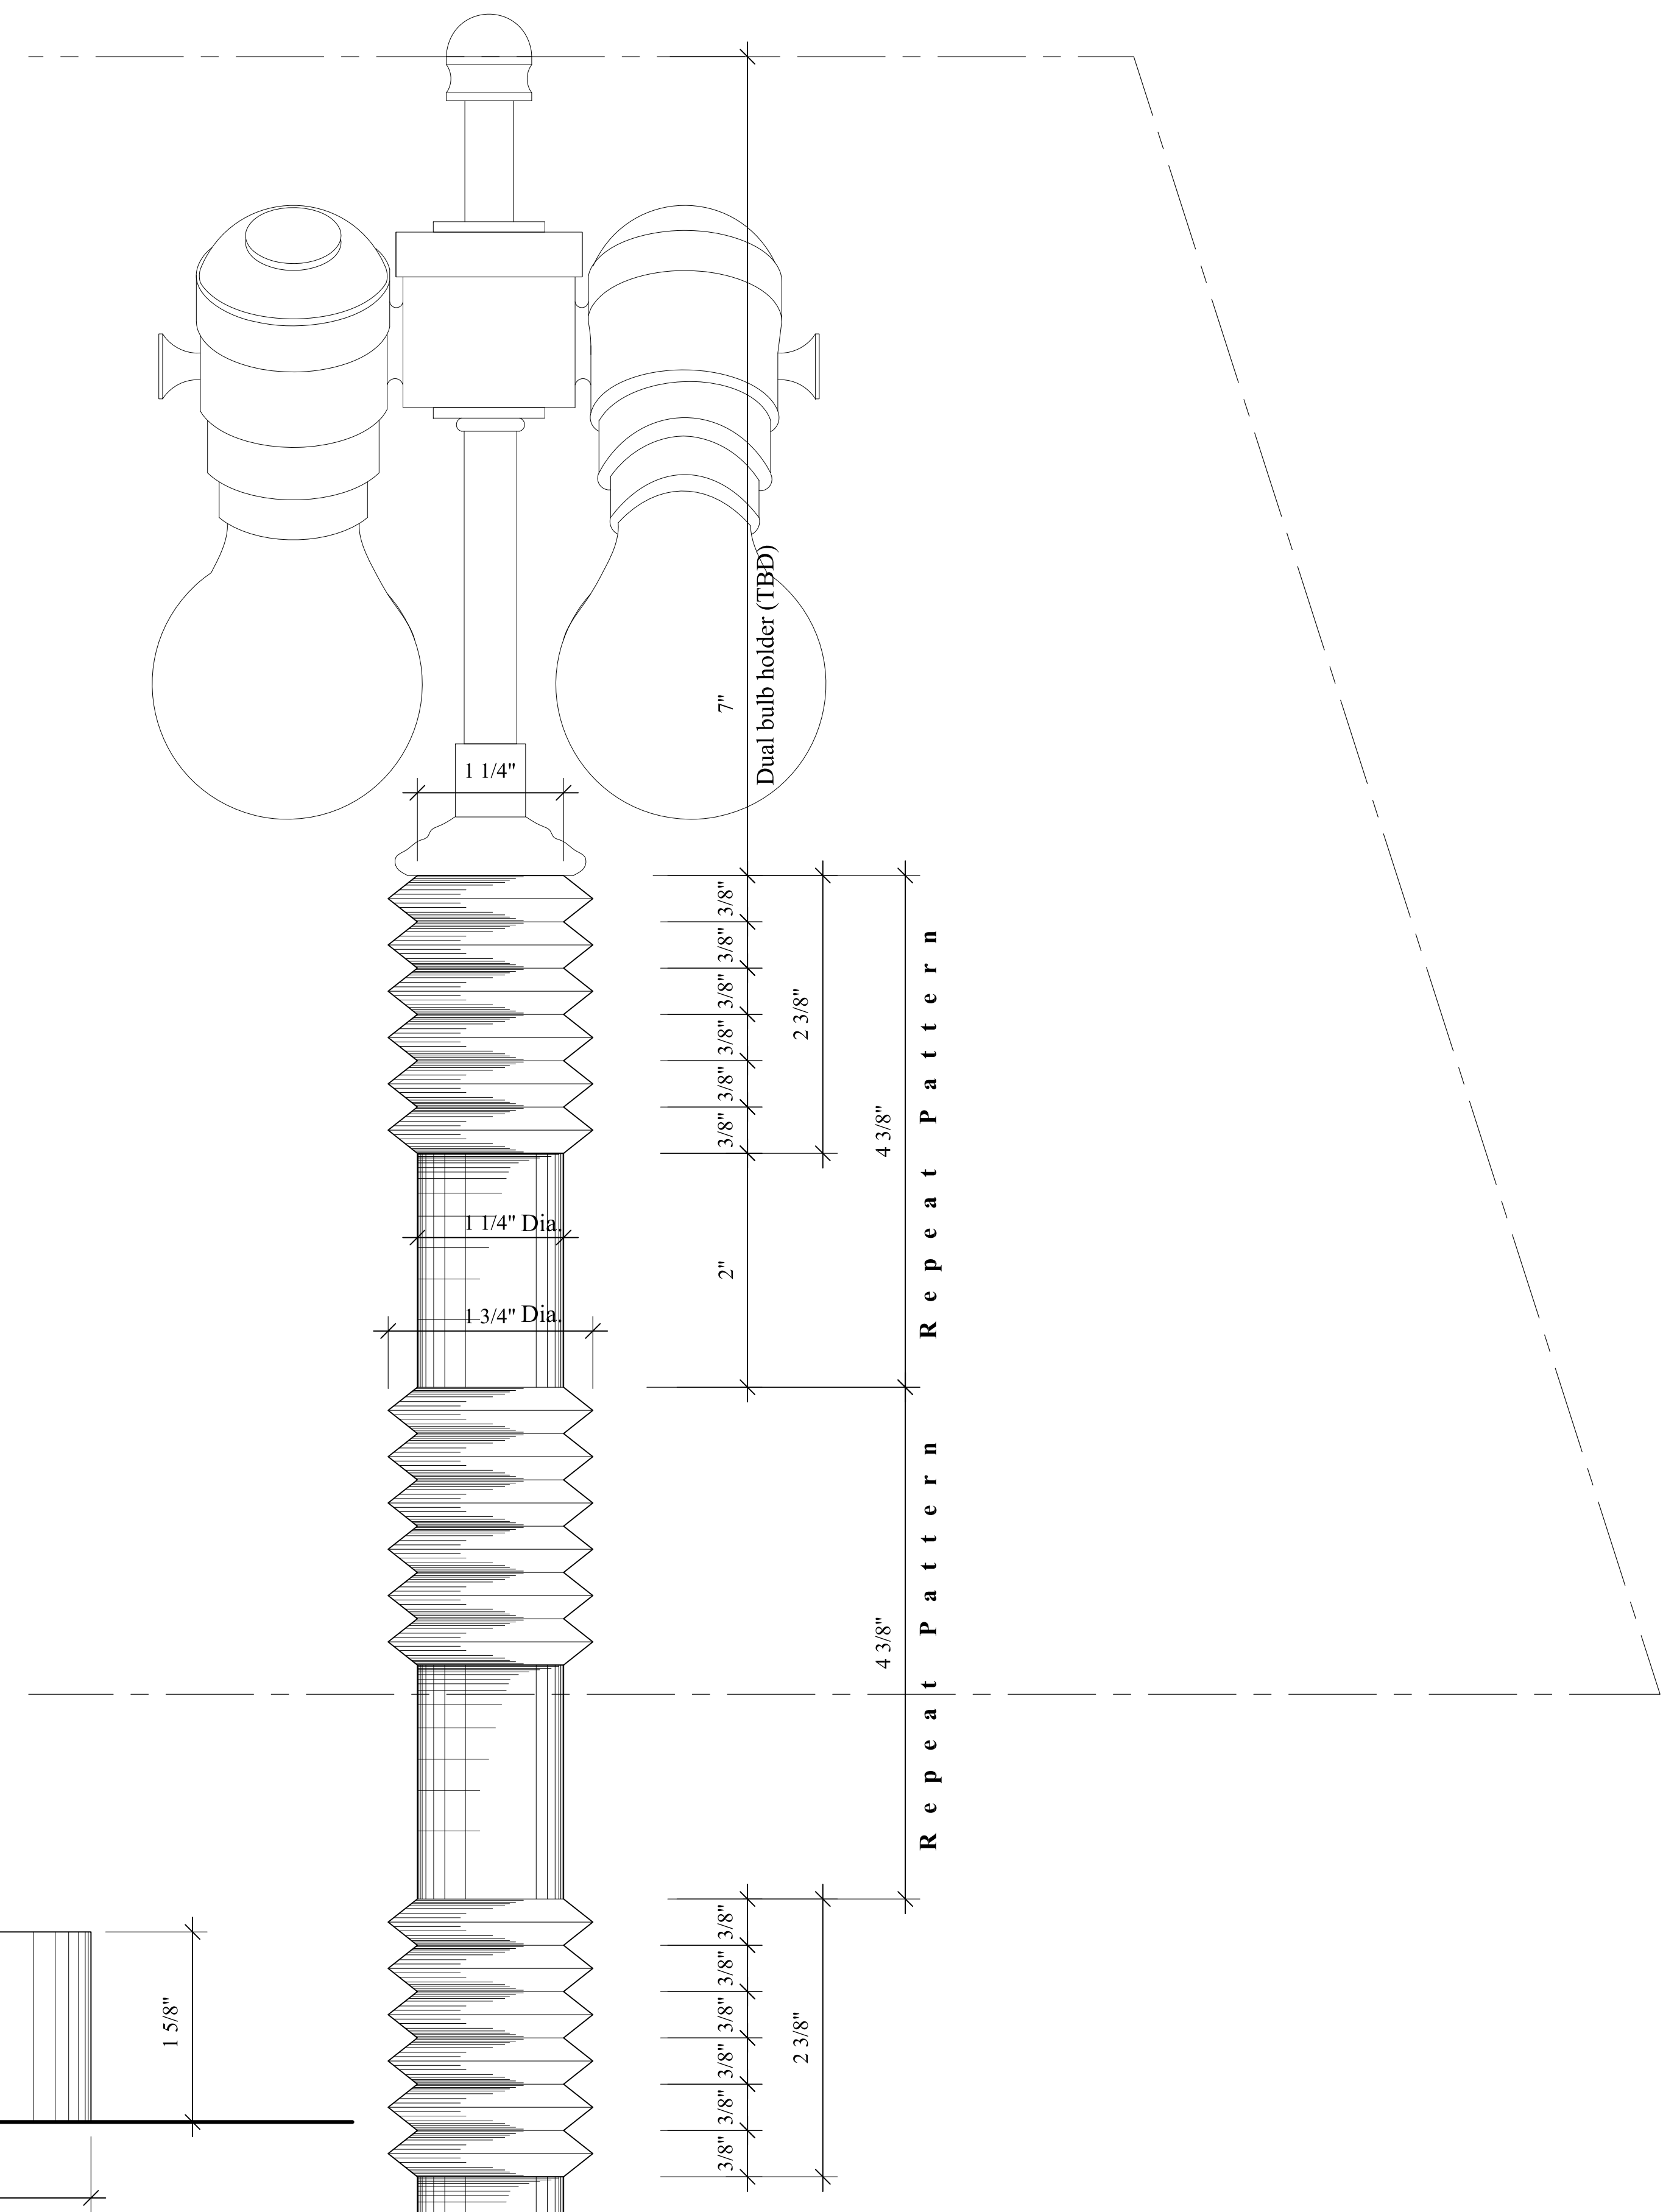

SPOT DETAIL 1 - FLOOR LAMP
SCALE: FULL SCALE

EDWARD LOBRANO INTERIOR DESIGN 155 East 56th 3rd Floor New York, NY 10022 TEL.(212) 751-0550 Fax (212) 7510543		FLOOR LAMP 1 ELEVATION & SPOT DETAILS		DATE REVISIONS	DATE: 04-30-10 SCALE: AS SHOWN BY: WCO CHECKED: EL	SHEET OF
---	--	--	--	-------------------	---	-------------